


PP282024D

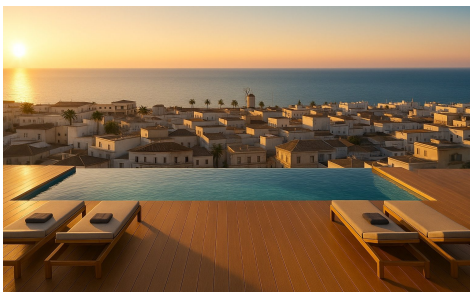

Apartment in lo pagan

€127,900



1



1



45m²



N/A




N/A

HORIZON SUITES - New build apartment with 1 bedrooms in Lo Pagán, Costa Blanca, Spain.



17 APARTAMENTOS, LOCAL COMERCIAL Y PISCINA


C/ Pedro Pagán Ayuso, San Pedro del Pinatar

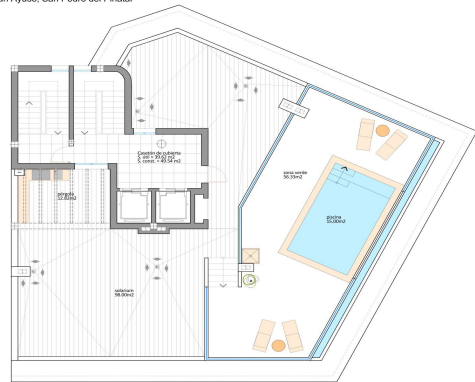

PROPERTYARENA
PLANTA SOLARIUM Y PISCINA
ESCALA: 1/75

17 APARTAMENTOS, LOCAL COMERCIAL Y PISCINA

C/ Pedro Pagán Ayuso, San Pedro del Pinatar

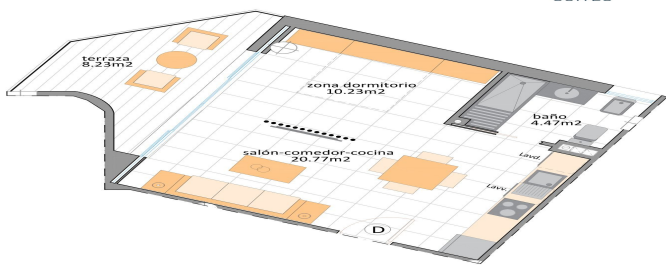

SUPERFICIES
PLANTA 4ª
VIVIENDA: B
SUP. CONST.: 45.19 m²

PROPERTYARENA



17 APARTAMENTOS, LOCAL COMERCIAL Y PISCINA

C/ Pedro Pagán Ayuso, San Pedro del Pinatar



USO	USO	USO	USO
VIVIENDA	VIVIENDA	VIVIENDA	VIVIENDA
COMERCIO	COMERCIO	COMERCIO	COMERCIO
RECREO	RECREO	RECREO	RECREO
INDUSTRIA	INDUSTRIA	INDUSTRIA	INDUSTRIA
OTRO	OTRO	OTRO	OTRO

PROPERTYARENA
PLANTA BAJA GENERAL
ESCALA: 1/75